





# FT Swappable Power Pod

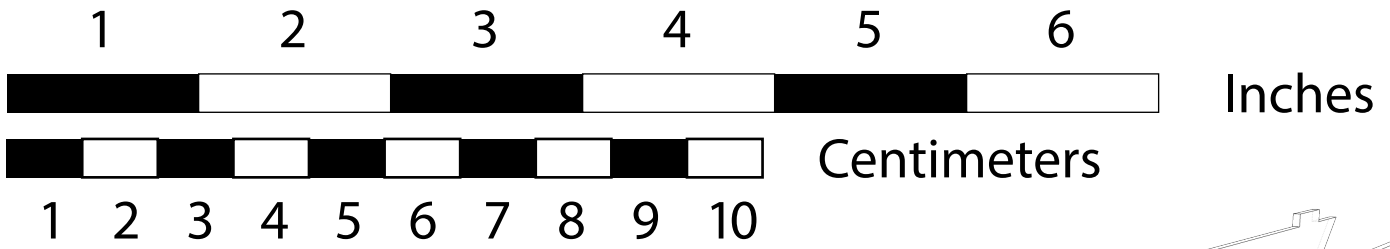

RED Lines - Only cut 50% through

BLACK Lines - Cut all the way through

BLUE Lines - Notes

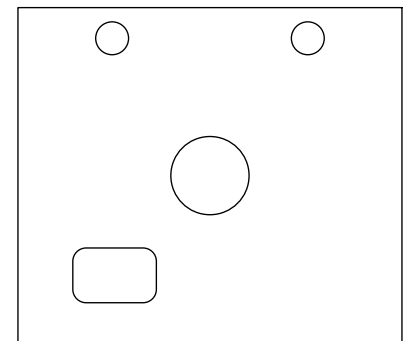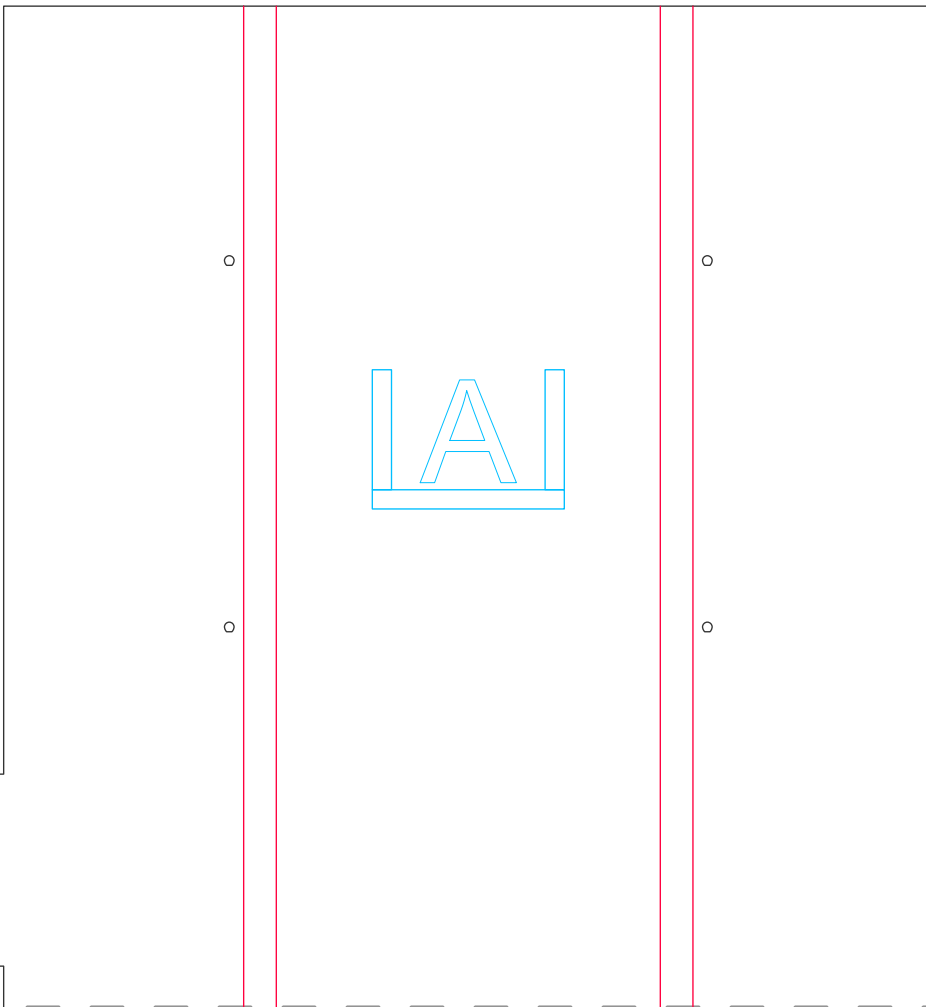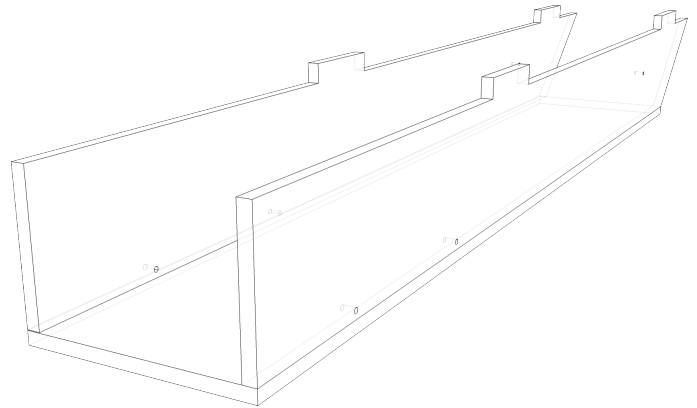

Firewall  
2" X 1 <sup>3</sup>/<sub>4</sub>" Inch  
(50mm X 45mm)  
1/<sub>16</sub>" Inch thick  
(1.5mm)  
Hobby Plywood

